




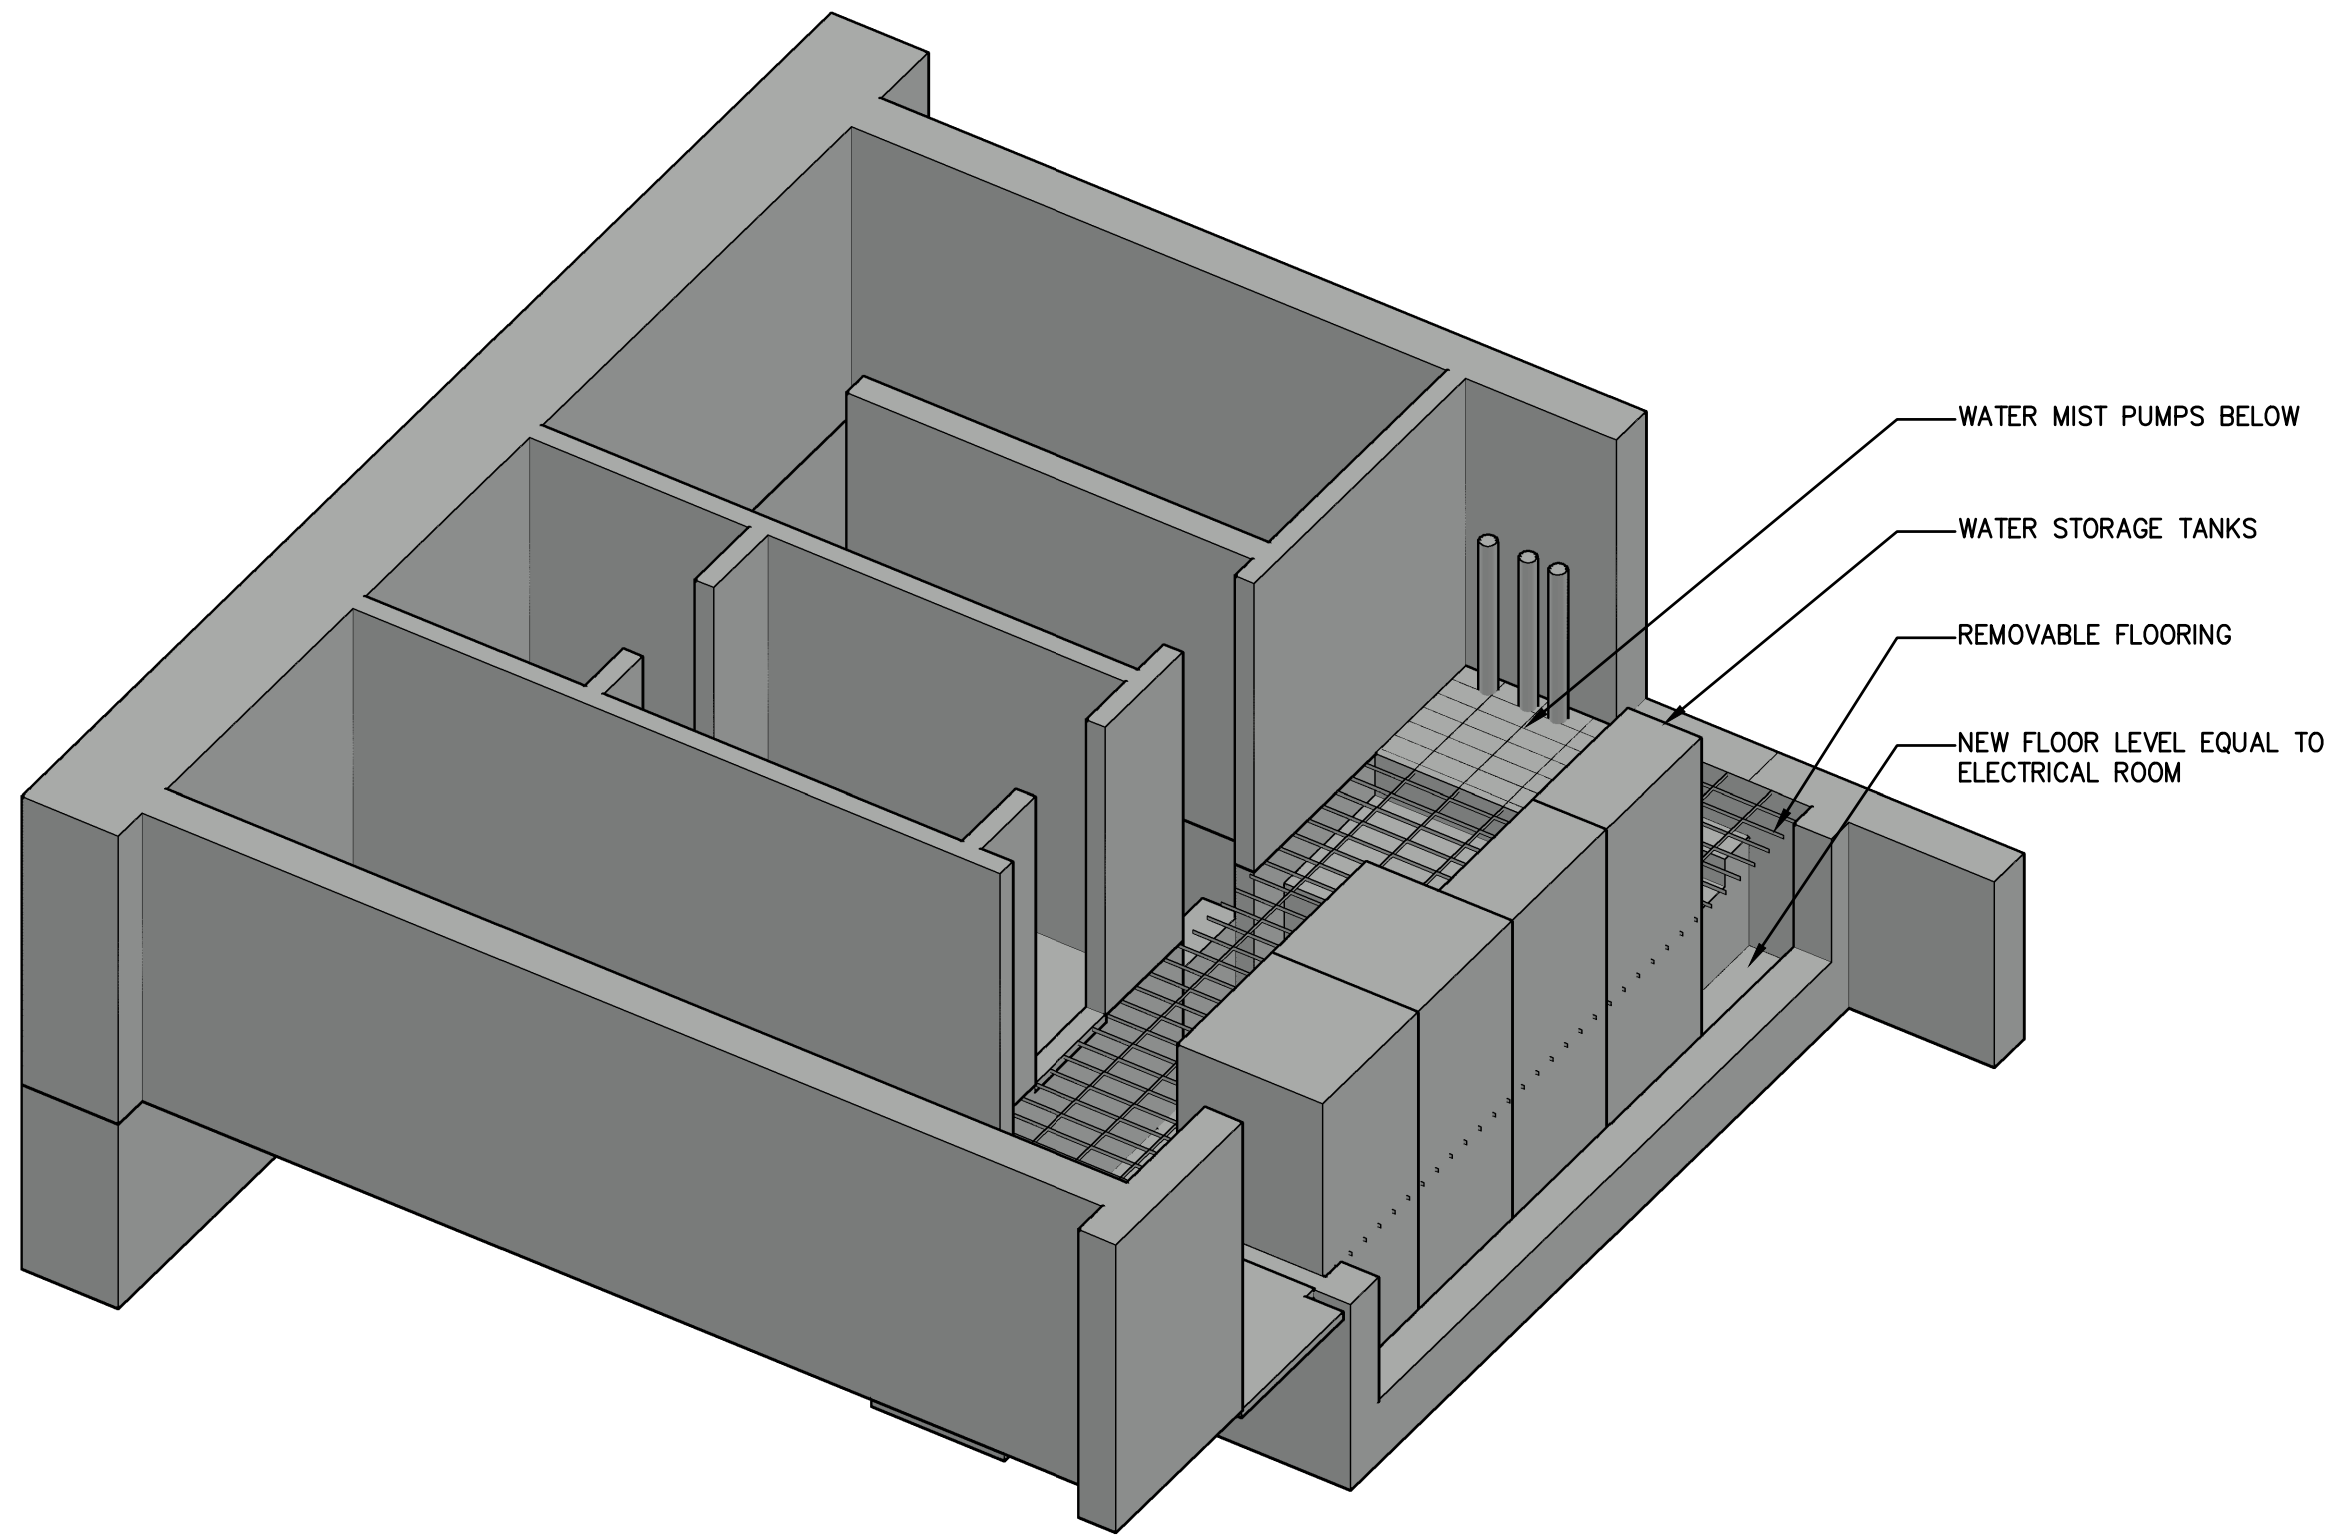

1
SK-1
DETAIL - ISOMETRIC OF PUMP/TANK LOCATION
NOT TO SCALE

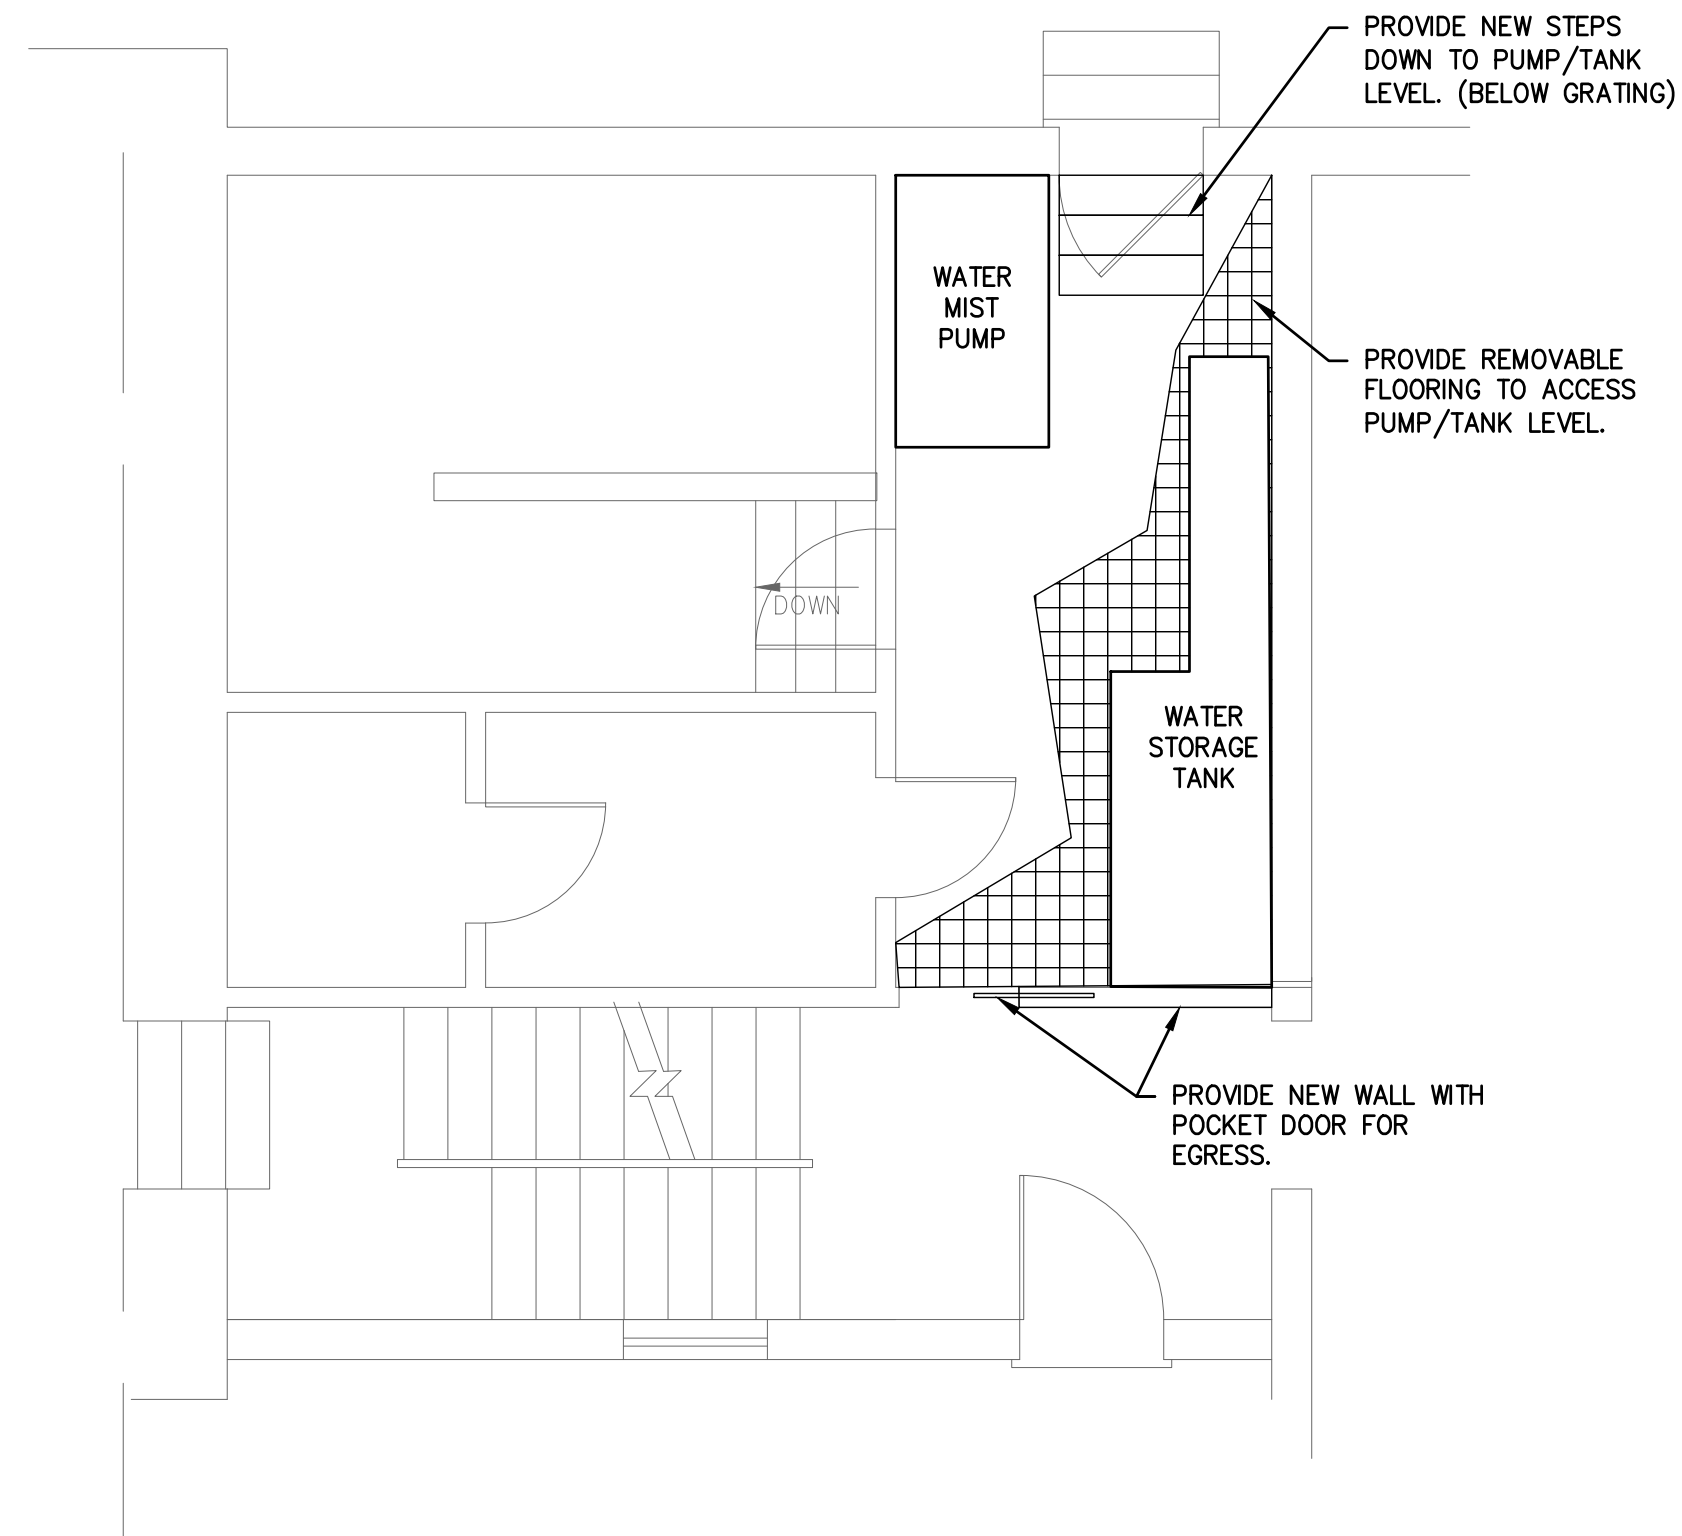

2
SK-1
PLAN VIEW - PUMP/TANK LOCATION
SCALE: 1/4" = 1'-0"

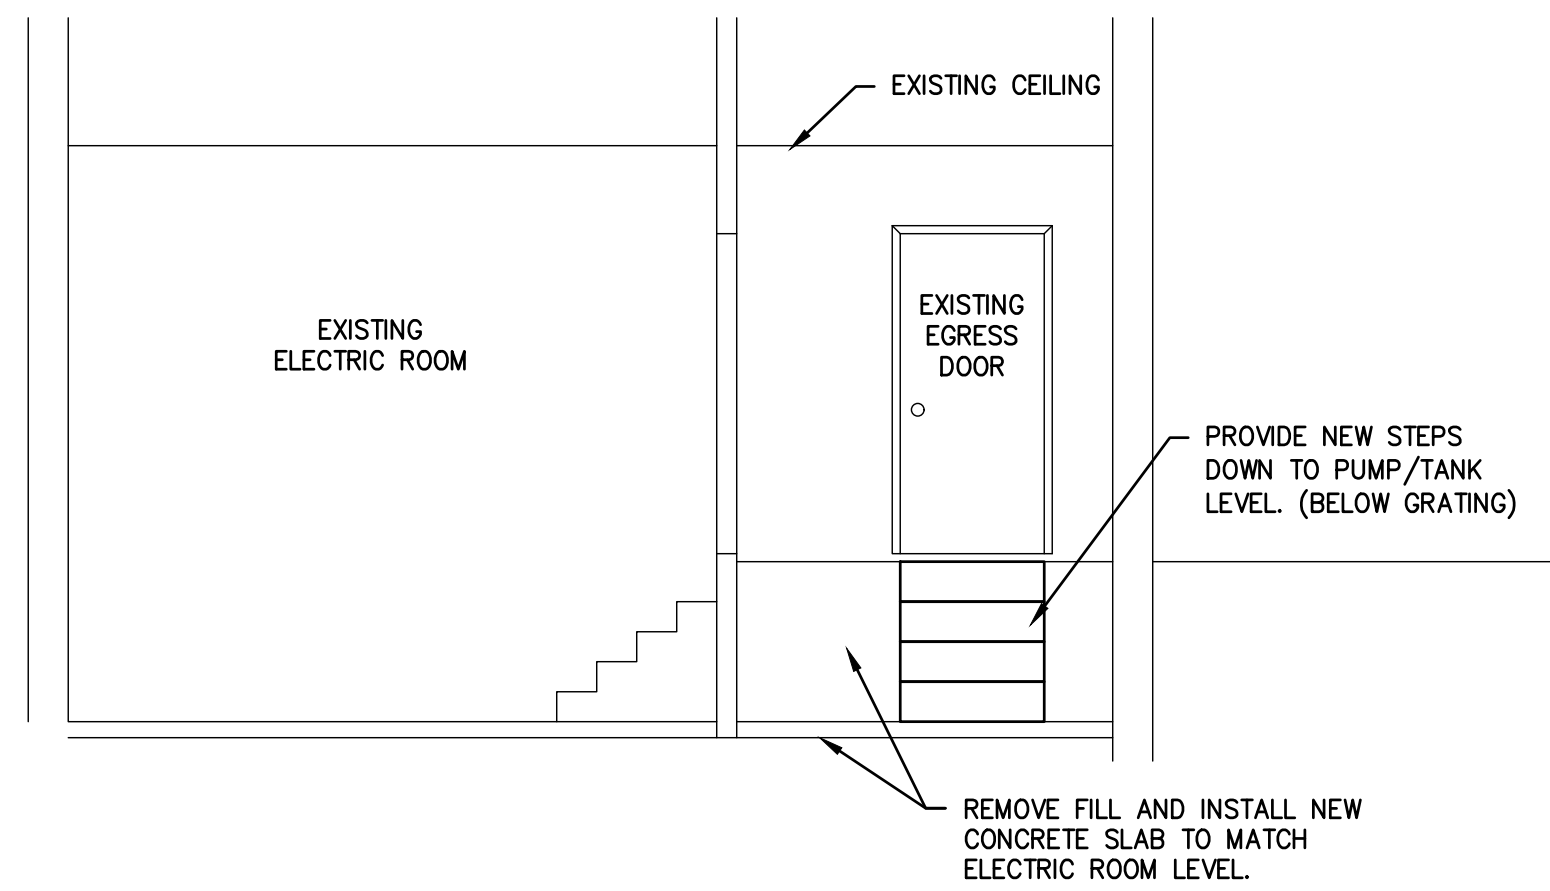

3
SK-1
SECTION - OF PUMP/TANK LOCATION
SCALE: 1/4" = 1'-0"

BY	REVISION	DATE

EQUIPMENT SUPPLIER: Fireline powered by encore MAIN OFFICE: 4506 HOLLINS FERRY RD. BALTIMORE, MD 21227 410.247.1422 VA. OFFICE: 12 CARDINAL PARK DR UNIT 103 LEESBURG, VA 20175 703.779.8728		INSTALLER: COMPANY ADDRESS CSZ PHONE			
DRAWING TITLE: PUMP/TANK LEVEL DETAILS					
PROJECT: 300669		DRAWING NUMBER SK-1			
JOB NAME: WILLIAM PACA HOUSE					
ADDRESS:					
DATE: 04/30/26	SCALE: AS SHOWN	DRAWN BY: ALR	DESIGNED BY: DB/ALR	CHECKED BY: XXX	SHEET: 4